


BRAC INTERSECTION IMPROVEMENTS

MD 22 at MD 462 - Alternate 3 • Harford County, MD

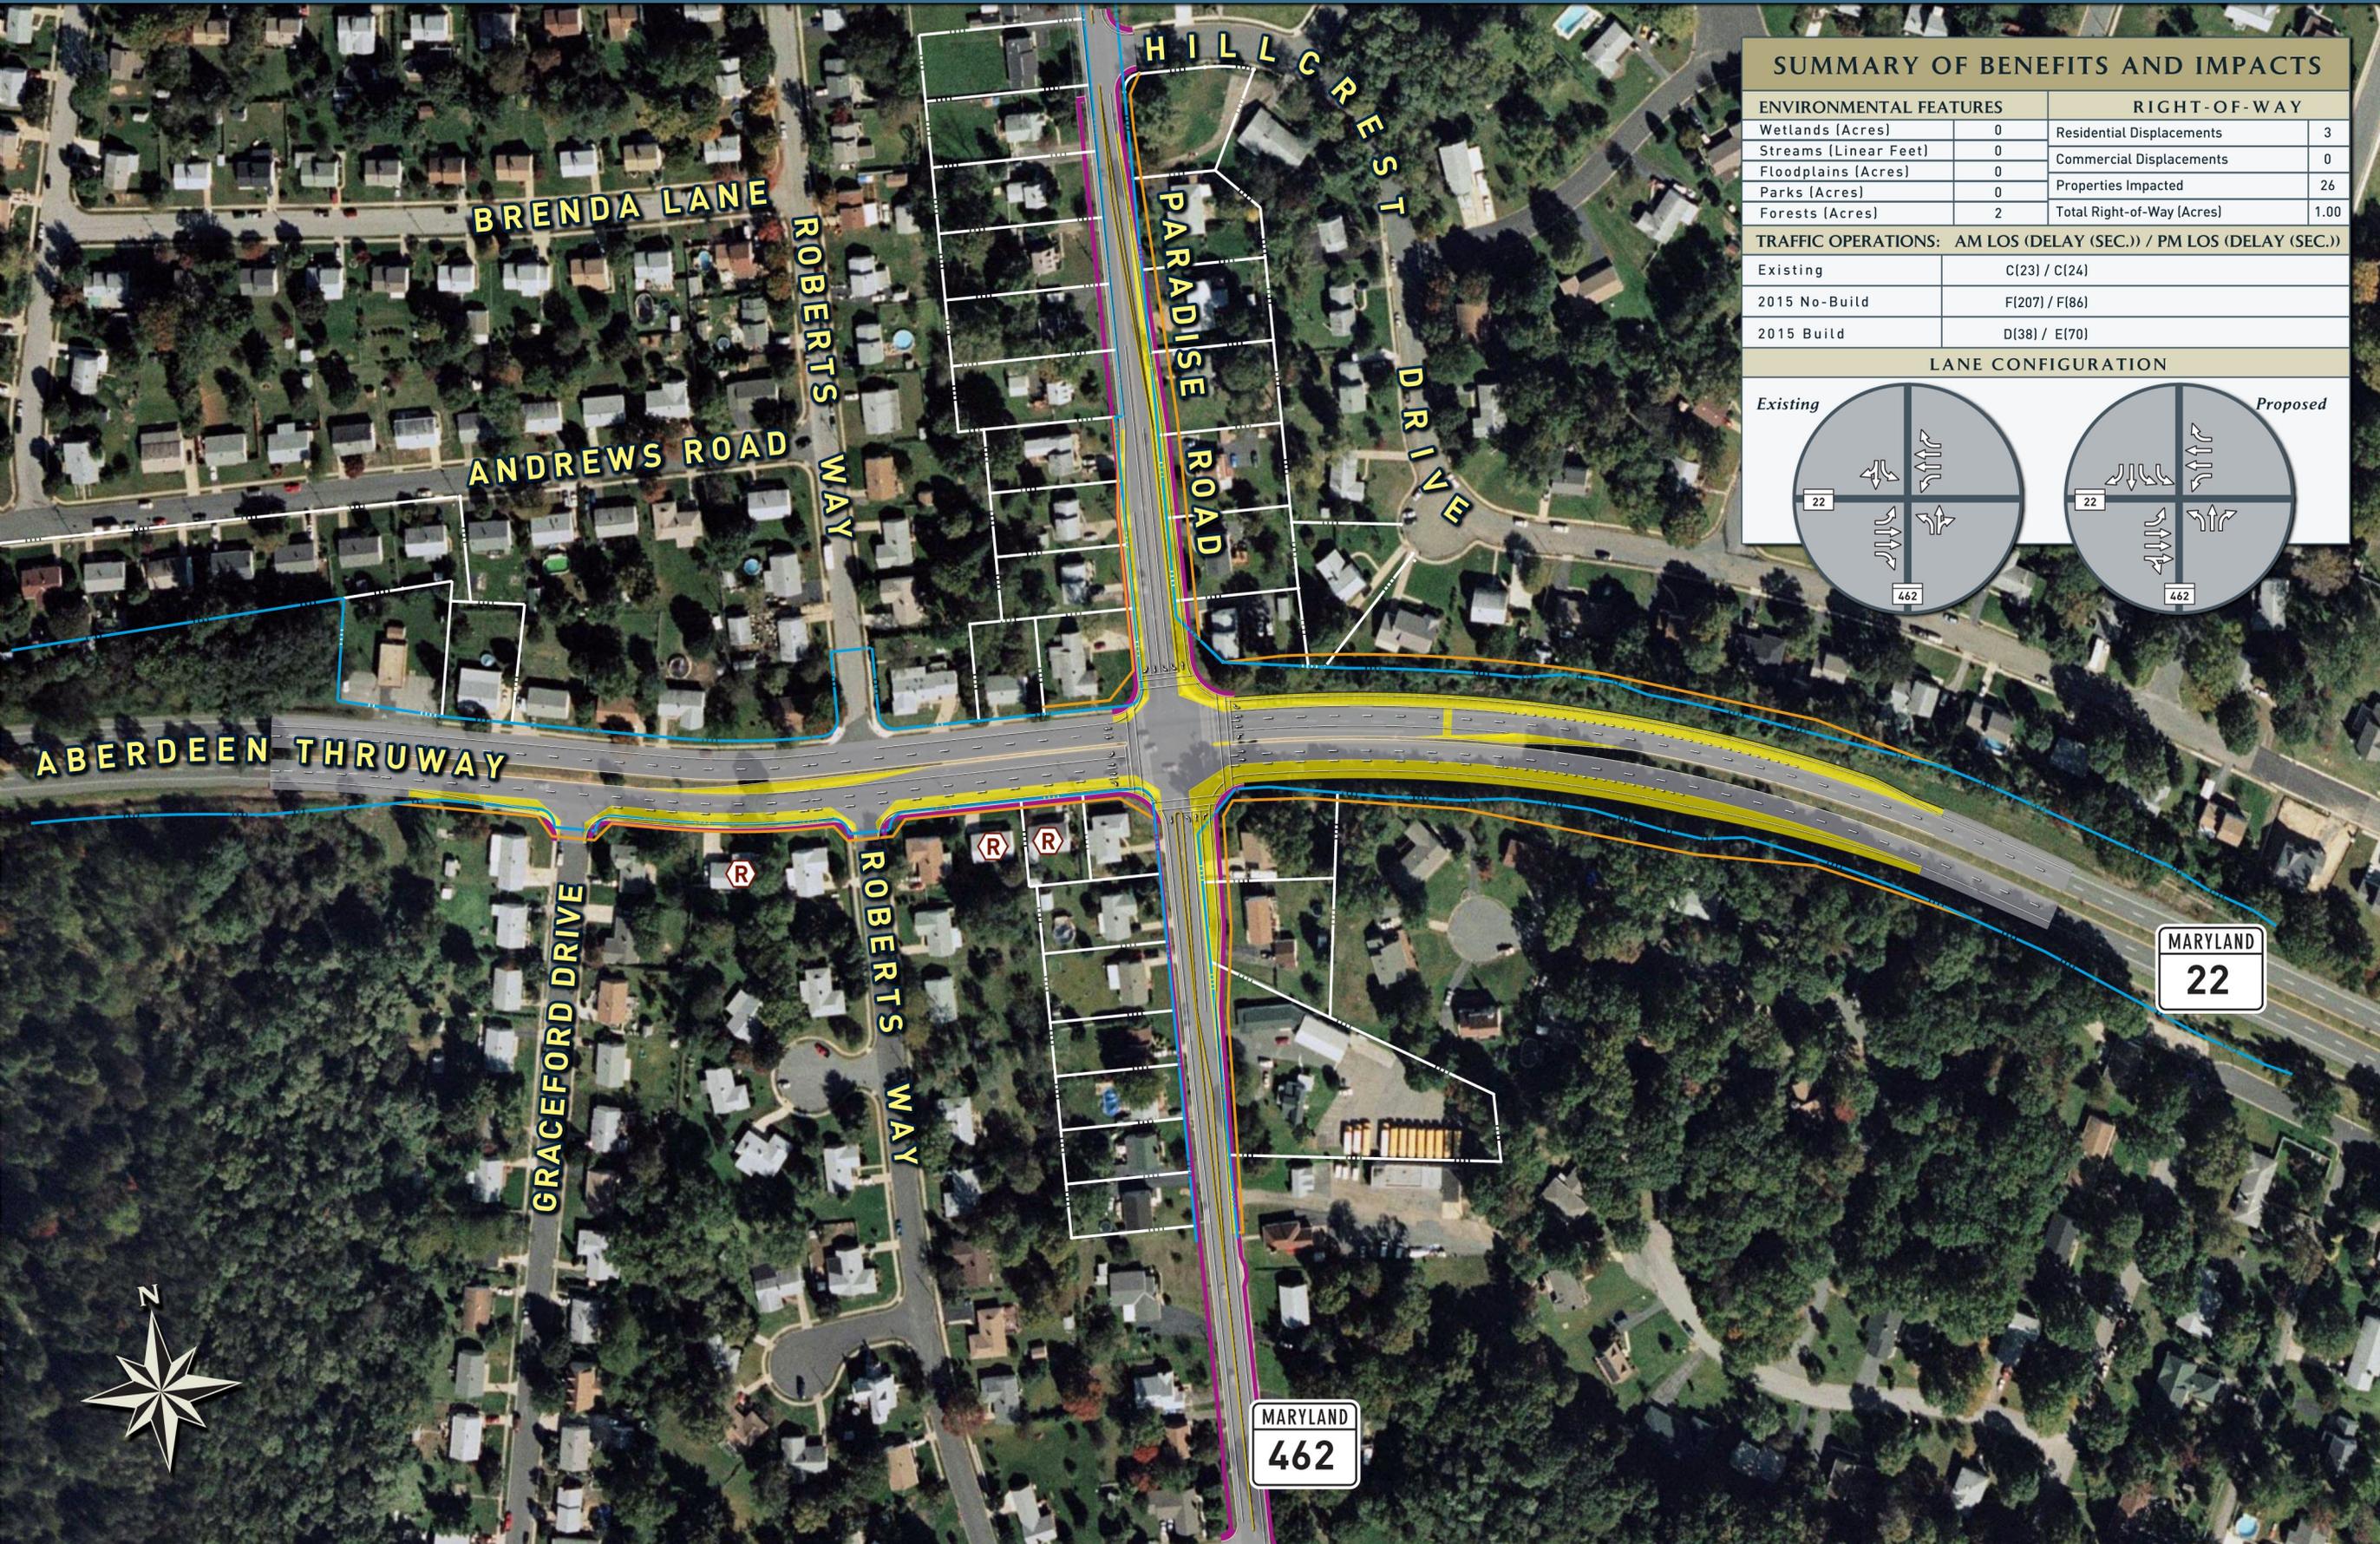


SUMMARY OF BENEFITS AND IMPACTS

ENVIRONMENTAL FEATURES		RIGHT-OF-WAY	
Wetlands (Acres)	0	Residential Displacements	3
Streams (Linear Feet)	0	Commercial Displacements	0
Floodplains (Acres)	0	Properties Impacted	26
Parks (Acres)	0	Total Right-of-Way (Acres)	1.00
Forests (Acres)	2		

TRAFFIC OPERATIONS: AM LOS (DELAY (SEC.)) / PM LOS (DELAY (SEC.))	
Existing	C(23) / C(24)
2015 No-Build	F(207) / F(86)
2015 Build	D(38) / E(70)

LANE CONFIGURATION

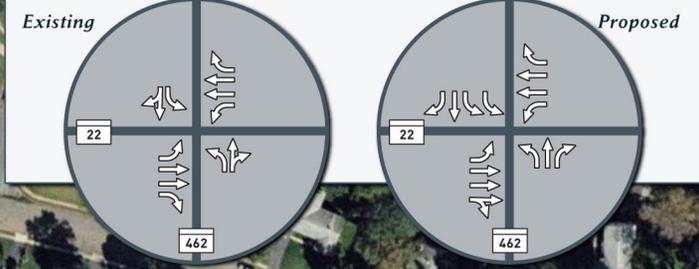

- LEGEND**
- PROPOSED ROADWAY
 - PROPOSED RIGHT-OF-WAY
 - PROPOSED WIDENING
 - PROPOSED SIDEWALK
 - EXISTING RIGHT-OF-WAY
 - EXISTING PROPERTY LINES
 - POTENTIAL RELOCATIONS FOR BRAC SHORT-TERM IMPROVEMENTS

