


# BRAC INTERSECTION IMPROVEMENTS

MD 22 at MD 462 - Alternate 2 • Harford County, MD

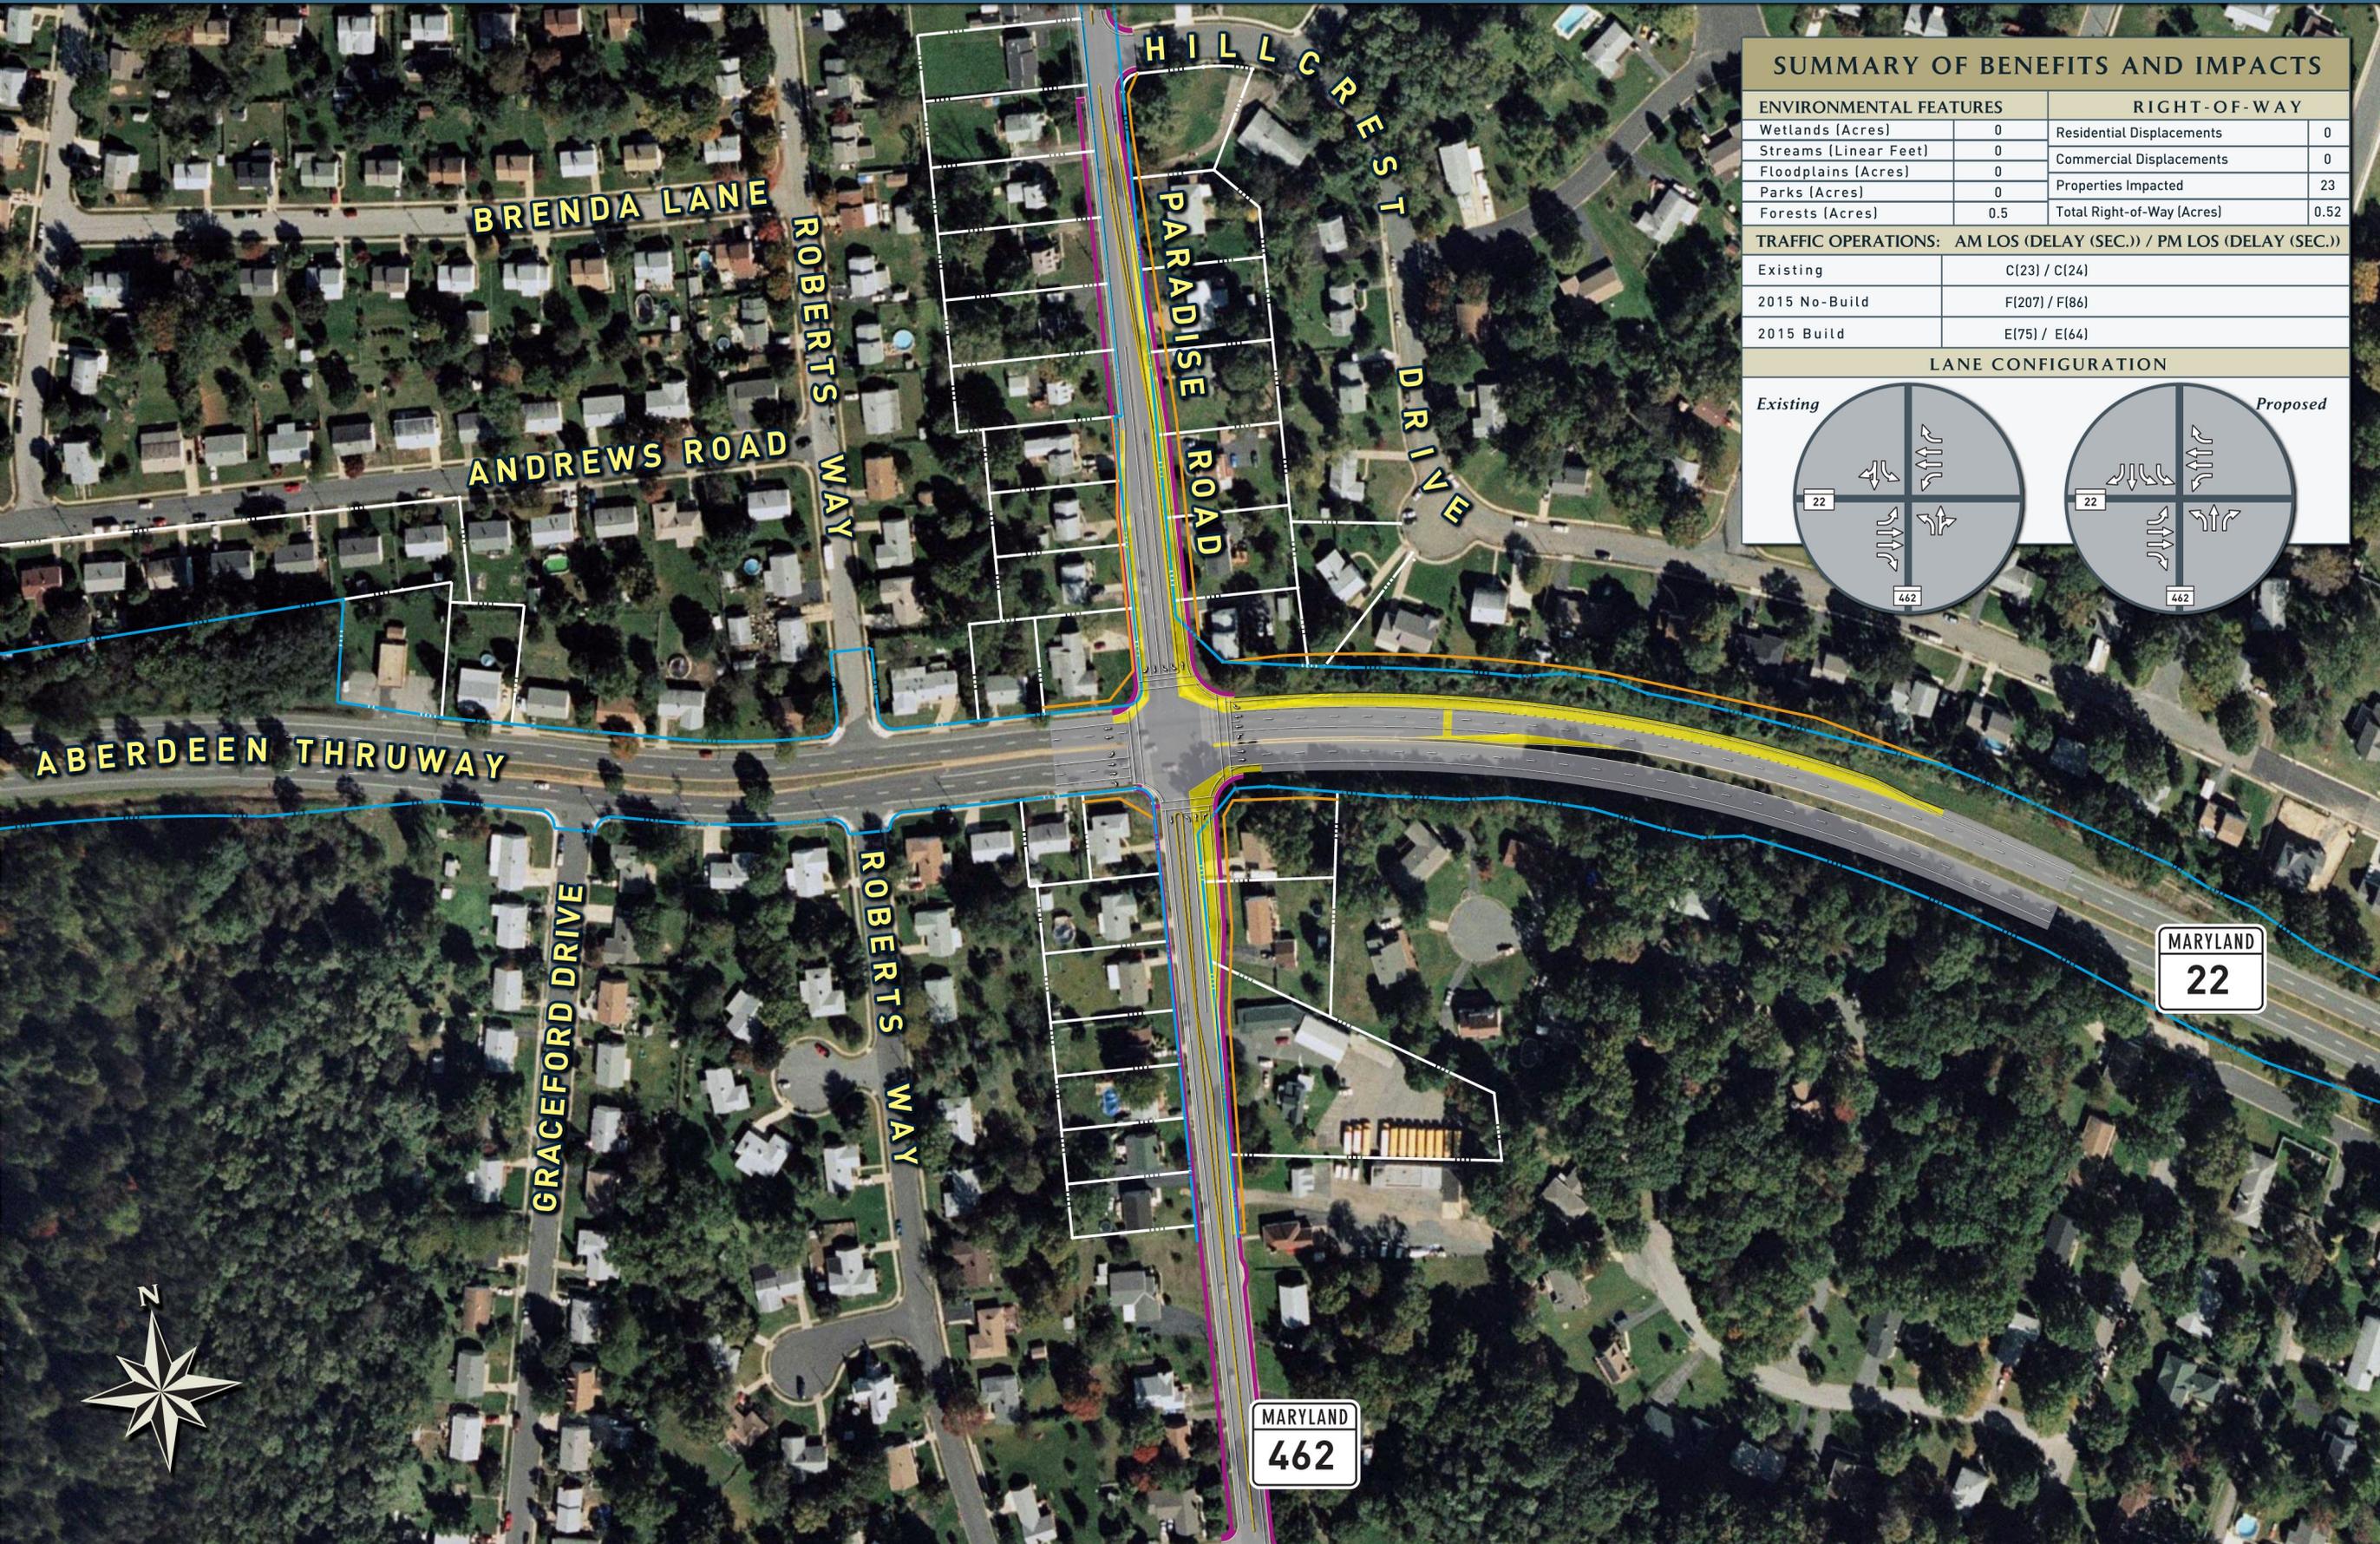


## SUMMARY OF BENEFITS AND IMPACTS

ENVIRONMENTAL FEATURES		RIGHT-OF-WAY	
Wetlands (Acres)	0	Residential Displacements	0
Streams (Linear Feet)	0	Commercial Displacements	0
Floodplains (Acres)	0	Properties Impacted	23
Parks (Acres)	0	Total Right-of-Way (Acres)	0.52
Forests (Acres)	0.5		

TRAFFIC OPERATIONS: AM LOS (DELAY (SEC.)) / PM LOS (DELAY (SEC.))

Existing	C(23) / C(24)
2015 No-Build	F(207) / F(86)
2015 Build	E(75) / E(64)

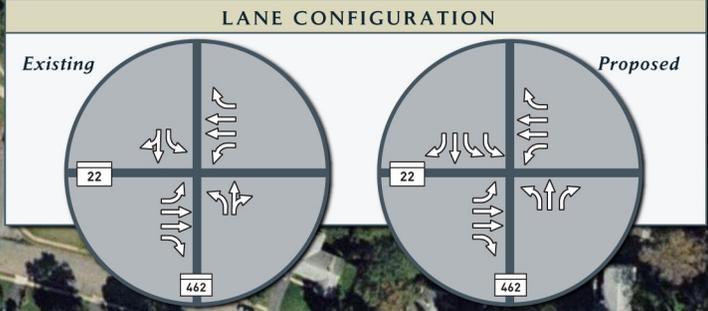

- LEGEND**
- PROPOSED ROADWAY
  - PROPOSED RIGHT-OF-WAY
  - PROPOSED WIDENING
  - PROPOSED SIDEWALK
  - EXISTING RIGHT-OF-WAY
  - EXISTING PROPERTY LINES

POTENTIAL RELOCATIONS FOR BRAC SHORT-TERM IMPROVEMENTS

