


# BRAC INTERSECTION IMPROVEMENTS

MD 355 (Rockville Pike) at Jones Bridge Road/Center Drive Montgomery County, MD

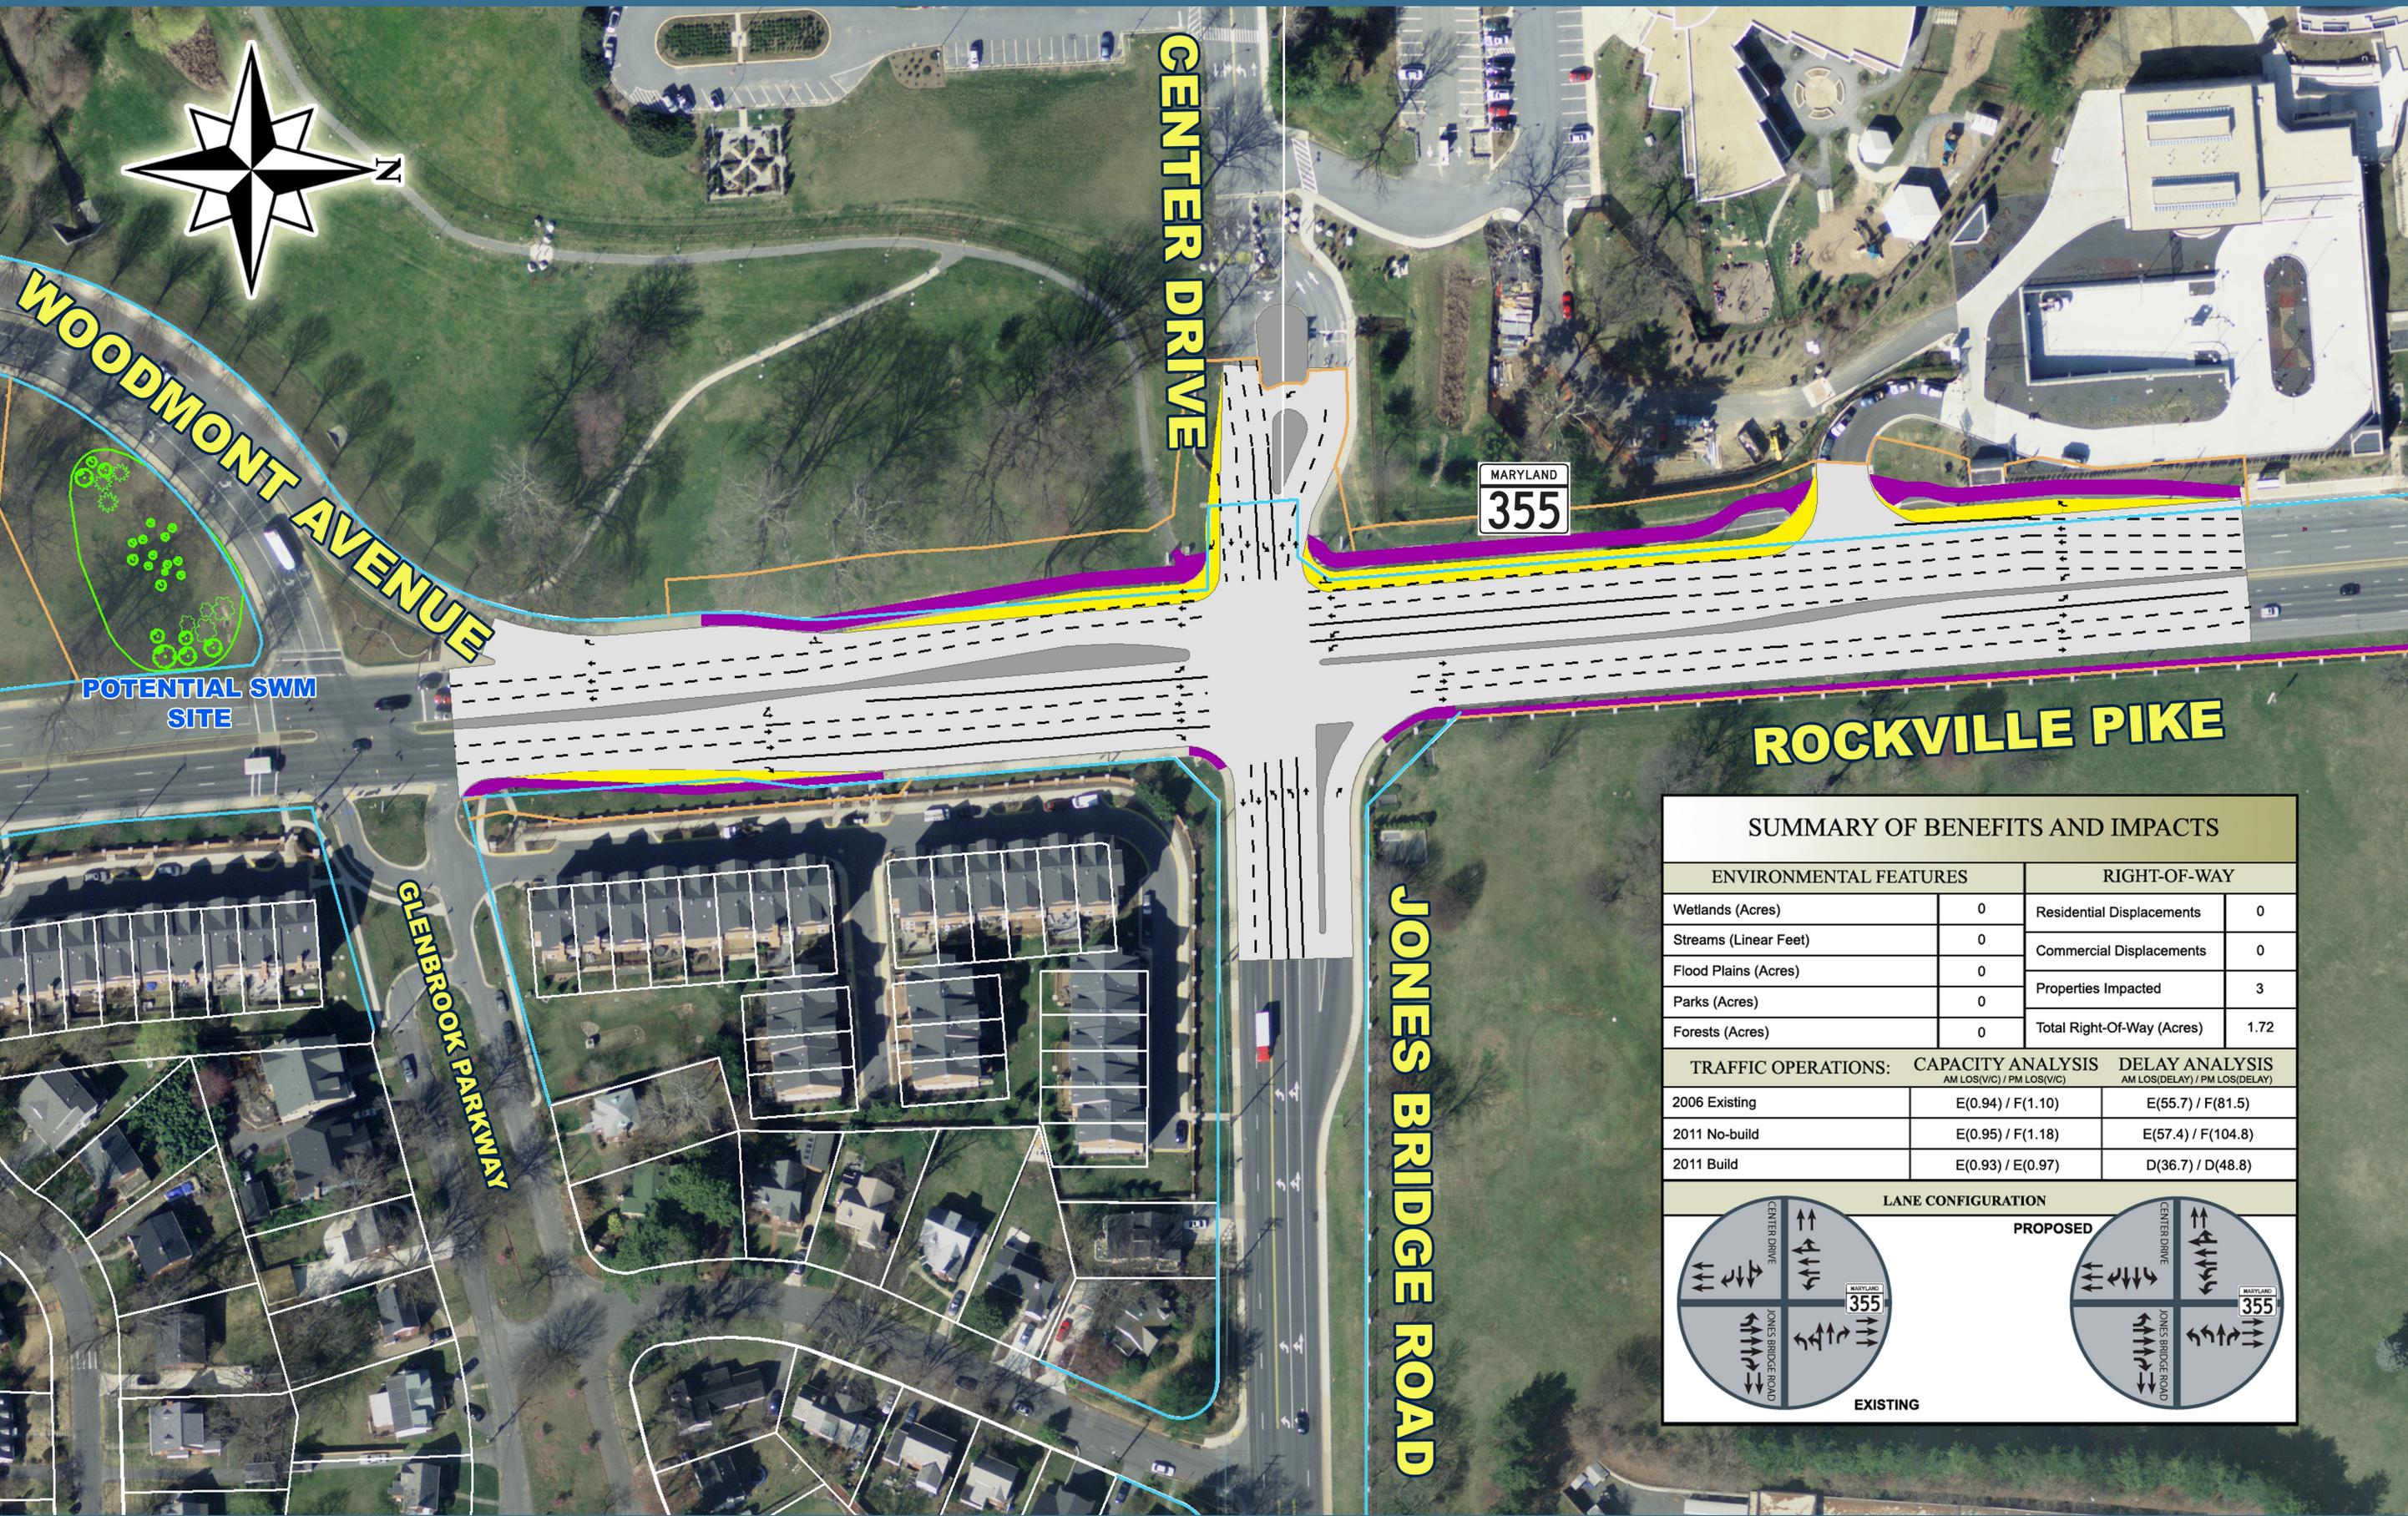

SUMMARY OF BENEFITS AND IMPACTS			
ENVIRONMENTAL FEATURES		RIGHT-OF-WAY	
Wetlands (Acres)	0	Residential Displacements	0
Streams (Linear Feet)	0	Commercial Displacements	0
Flood Plains (Acres)	0	Properties Impacted	3
Parks (Acres)	0	Total Right-Of-Way (Acres)	1.72
Forests (Acres)	0		
TRAFFIC OPERATIONS:			
	CAPACITY ANALYSIS AM LOS(V/C) / PM LOS(V/C)	DELAY ANALYSIS AM LOS(DELAY) / PM LOS(DELAY)	
2006 Existing	E(0.94) / F(1.10)	E(55.7) / F(81.5)	
2011 No-build	E(0.95) / F(1.18)	E(57.4) / F(104.8)	
2011 Build	E(0.93) / E(0.97)	D(36.7) / D(48.8)	
LANE CONFIGURATION			
EXISTING		PROPOSED	

**LEGEND**

- PROPOSED ROADWAY
- PROPOSED RIGHT-OF-WAY
- PROPOSED WIDENING
- PROPOSED SIDEWALK
- EXISTING RIGHT-OF-WAY
- EXISTING PROPERTY LINES

